


DEAD END BARRICADE

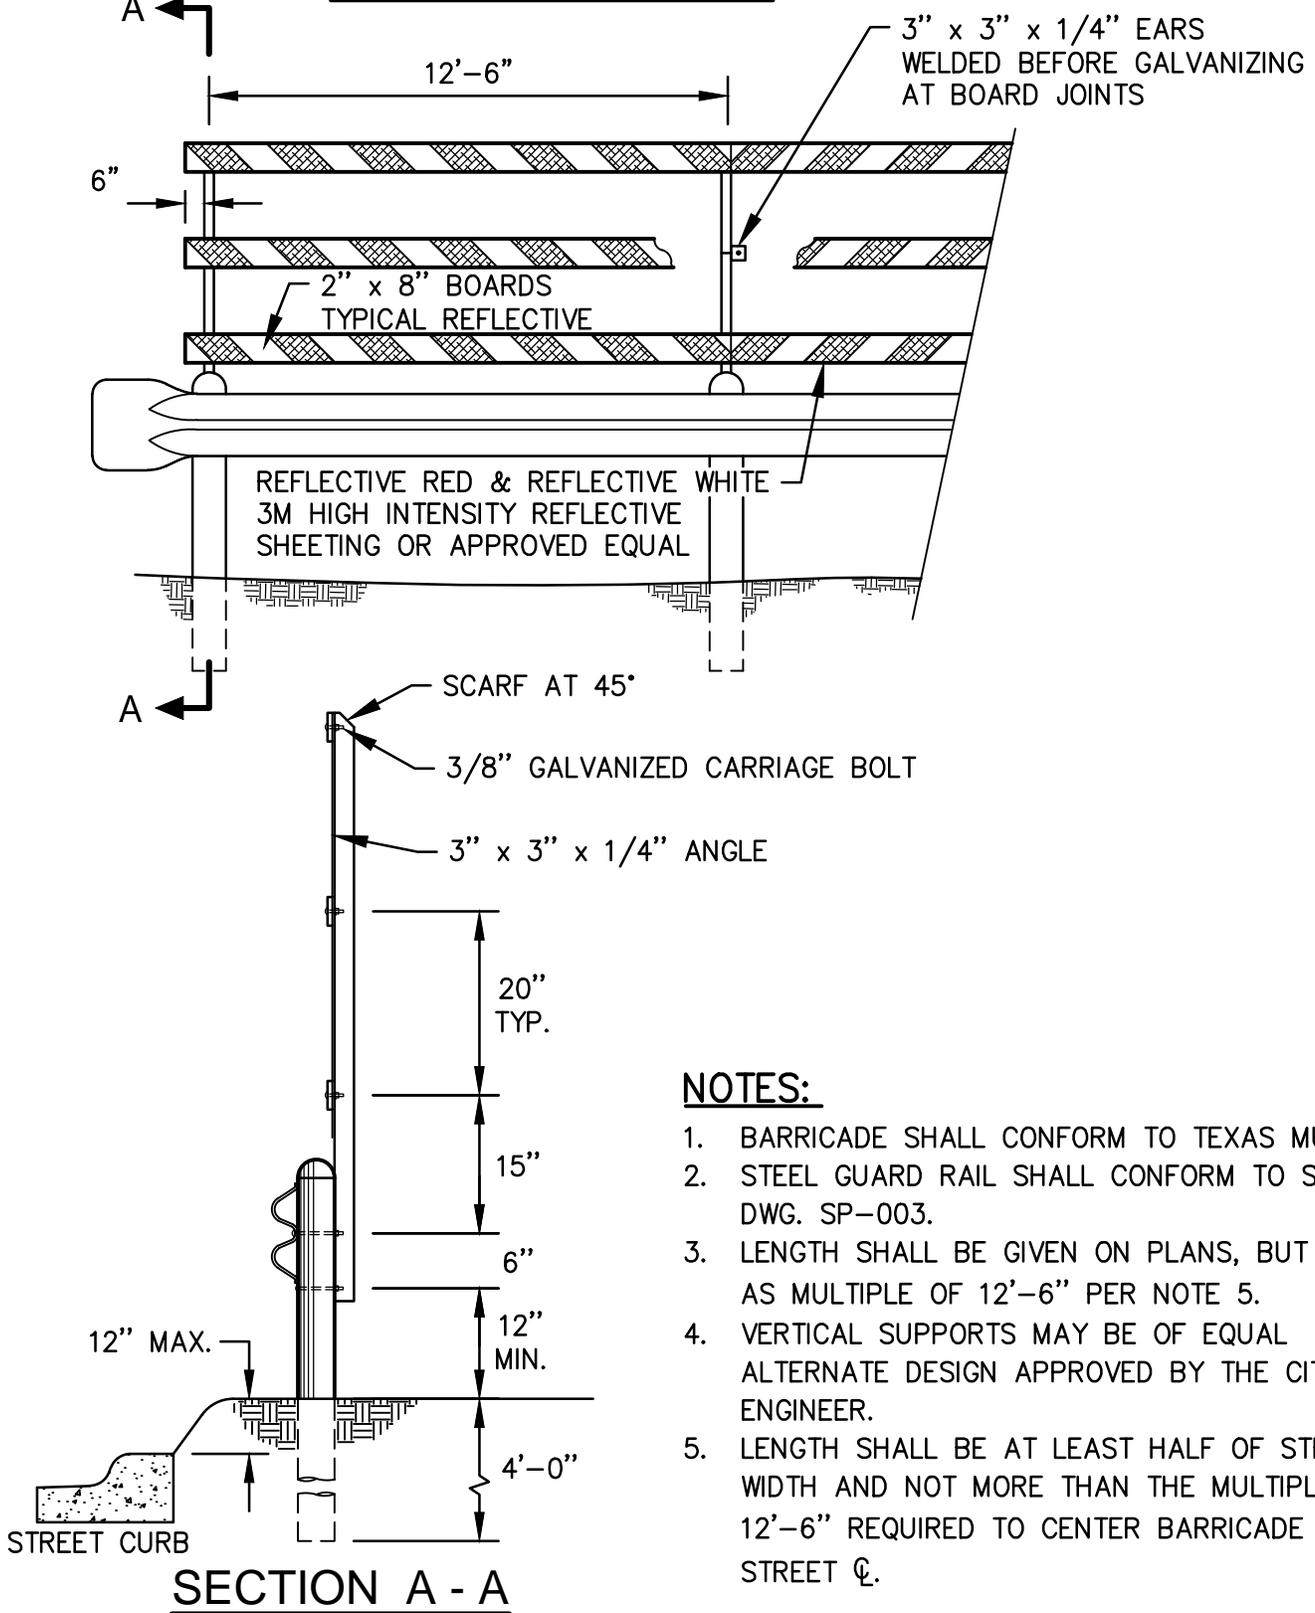

NOTES:

1. BARRICADE SHALL CONFORM TO TEXAS MUTCD.
2. STEEL GUARD RAIL SHALL CONFORM TO STD. DWG. SP-003.
3. LENGTH SHALL BE GIVEN ON PLANS, BUT ONLY AS MULTIPLE OF 12'-6" PER NOTE 5.
4. VERTICAL SUPPORTS MAY BE OF EQUAL ALTERNATE DESIGN APPROVED BY THE CITY ENGINEER.
5. LENGTH SHALL BE AT LEAST HALF OF STREET WIDTH AND NOT MORE THAN THE MULTIPLE OF 12'-6" REQUIRED TO CENTER BARRICADE ON STREET C.

FEBRUARY 2018

NOT TO SCALE

REVISIONS:



City of Benbrook
 911 Winscott Road
 Benbrook, Texas 76126
 817-249-3000

**DEAD END
 BARRICADE
 SP-003**